


Townhouse (Two-Hour Fire-Rated Assembly)

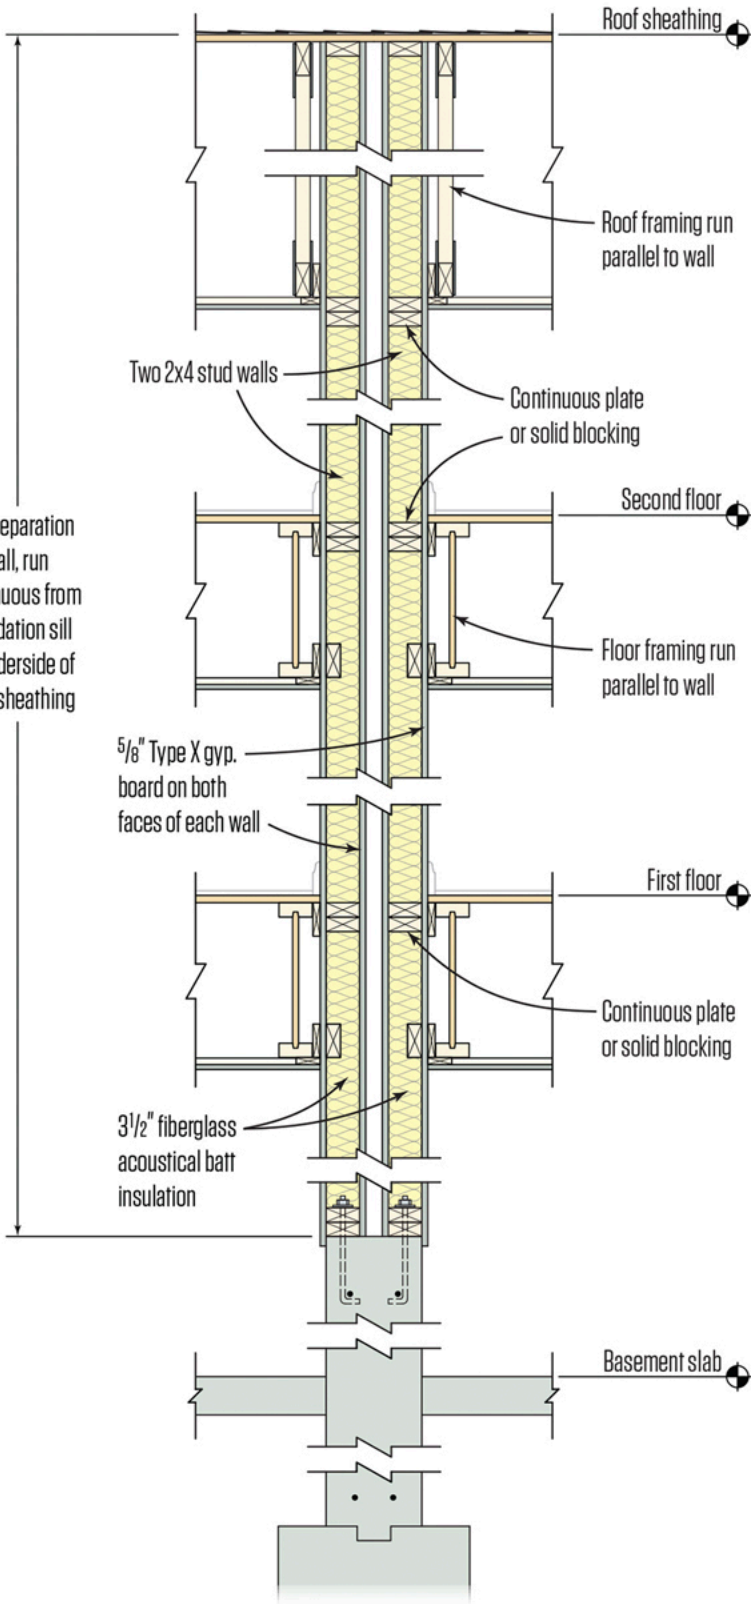

Duplex (One-Hour Fire-Rated Assembly)

