


# OAKLAND CEMETERY

## RUSSELLVILLE, ARKANSAS

W. P. FERGUSON ADDITION RECORDED BOOK 2-Q PAGE 589 LOTS 0-19 ORIGINAL ADDITION ON EAST. SUBSEQUENT ADDITIONS TWO JOINING ON WEST LOTS 0-19 IN EACH.  
 BOSWELL ADDITION RECORDED BOOK 3-B PAGE 306 (DEEDS INDEXED AS BOSWELL ADDITION, VAN BOSWELL ADDITION AND AL. BOSWELL & HARVEY'S ADDITION. ADDITION CONSISTS OF LOTS 1-12).  
 GATES ADDITION RECORDED BOOK 3-H PAGE 288 LOTS 1-15.  
 ED GATES ADDITION AND MAJORS ADDITION SECTION NOT RECORDED.  
 PLATTED FROM GROUND LOTS WITHOUT NAMES - OWNERSHIP UNKNOWN.

NORTH PORTION NEVER PLATTED LOTS 1-110 FROM W. S. HALE PLAT OF 1908 LOTS H-2, AA, BB, CC AND GARDNER ADDITION LOTS 1-AA, DD, EE AND FF PLATTED FROM ORIGINAL CEMETERY LAND.

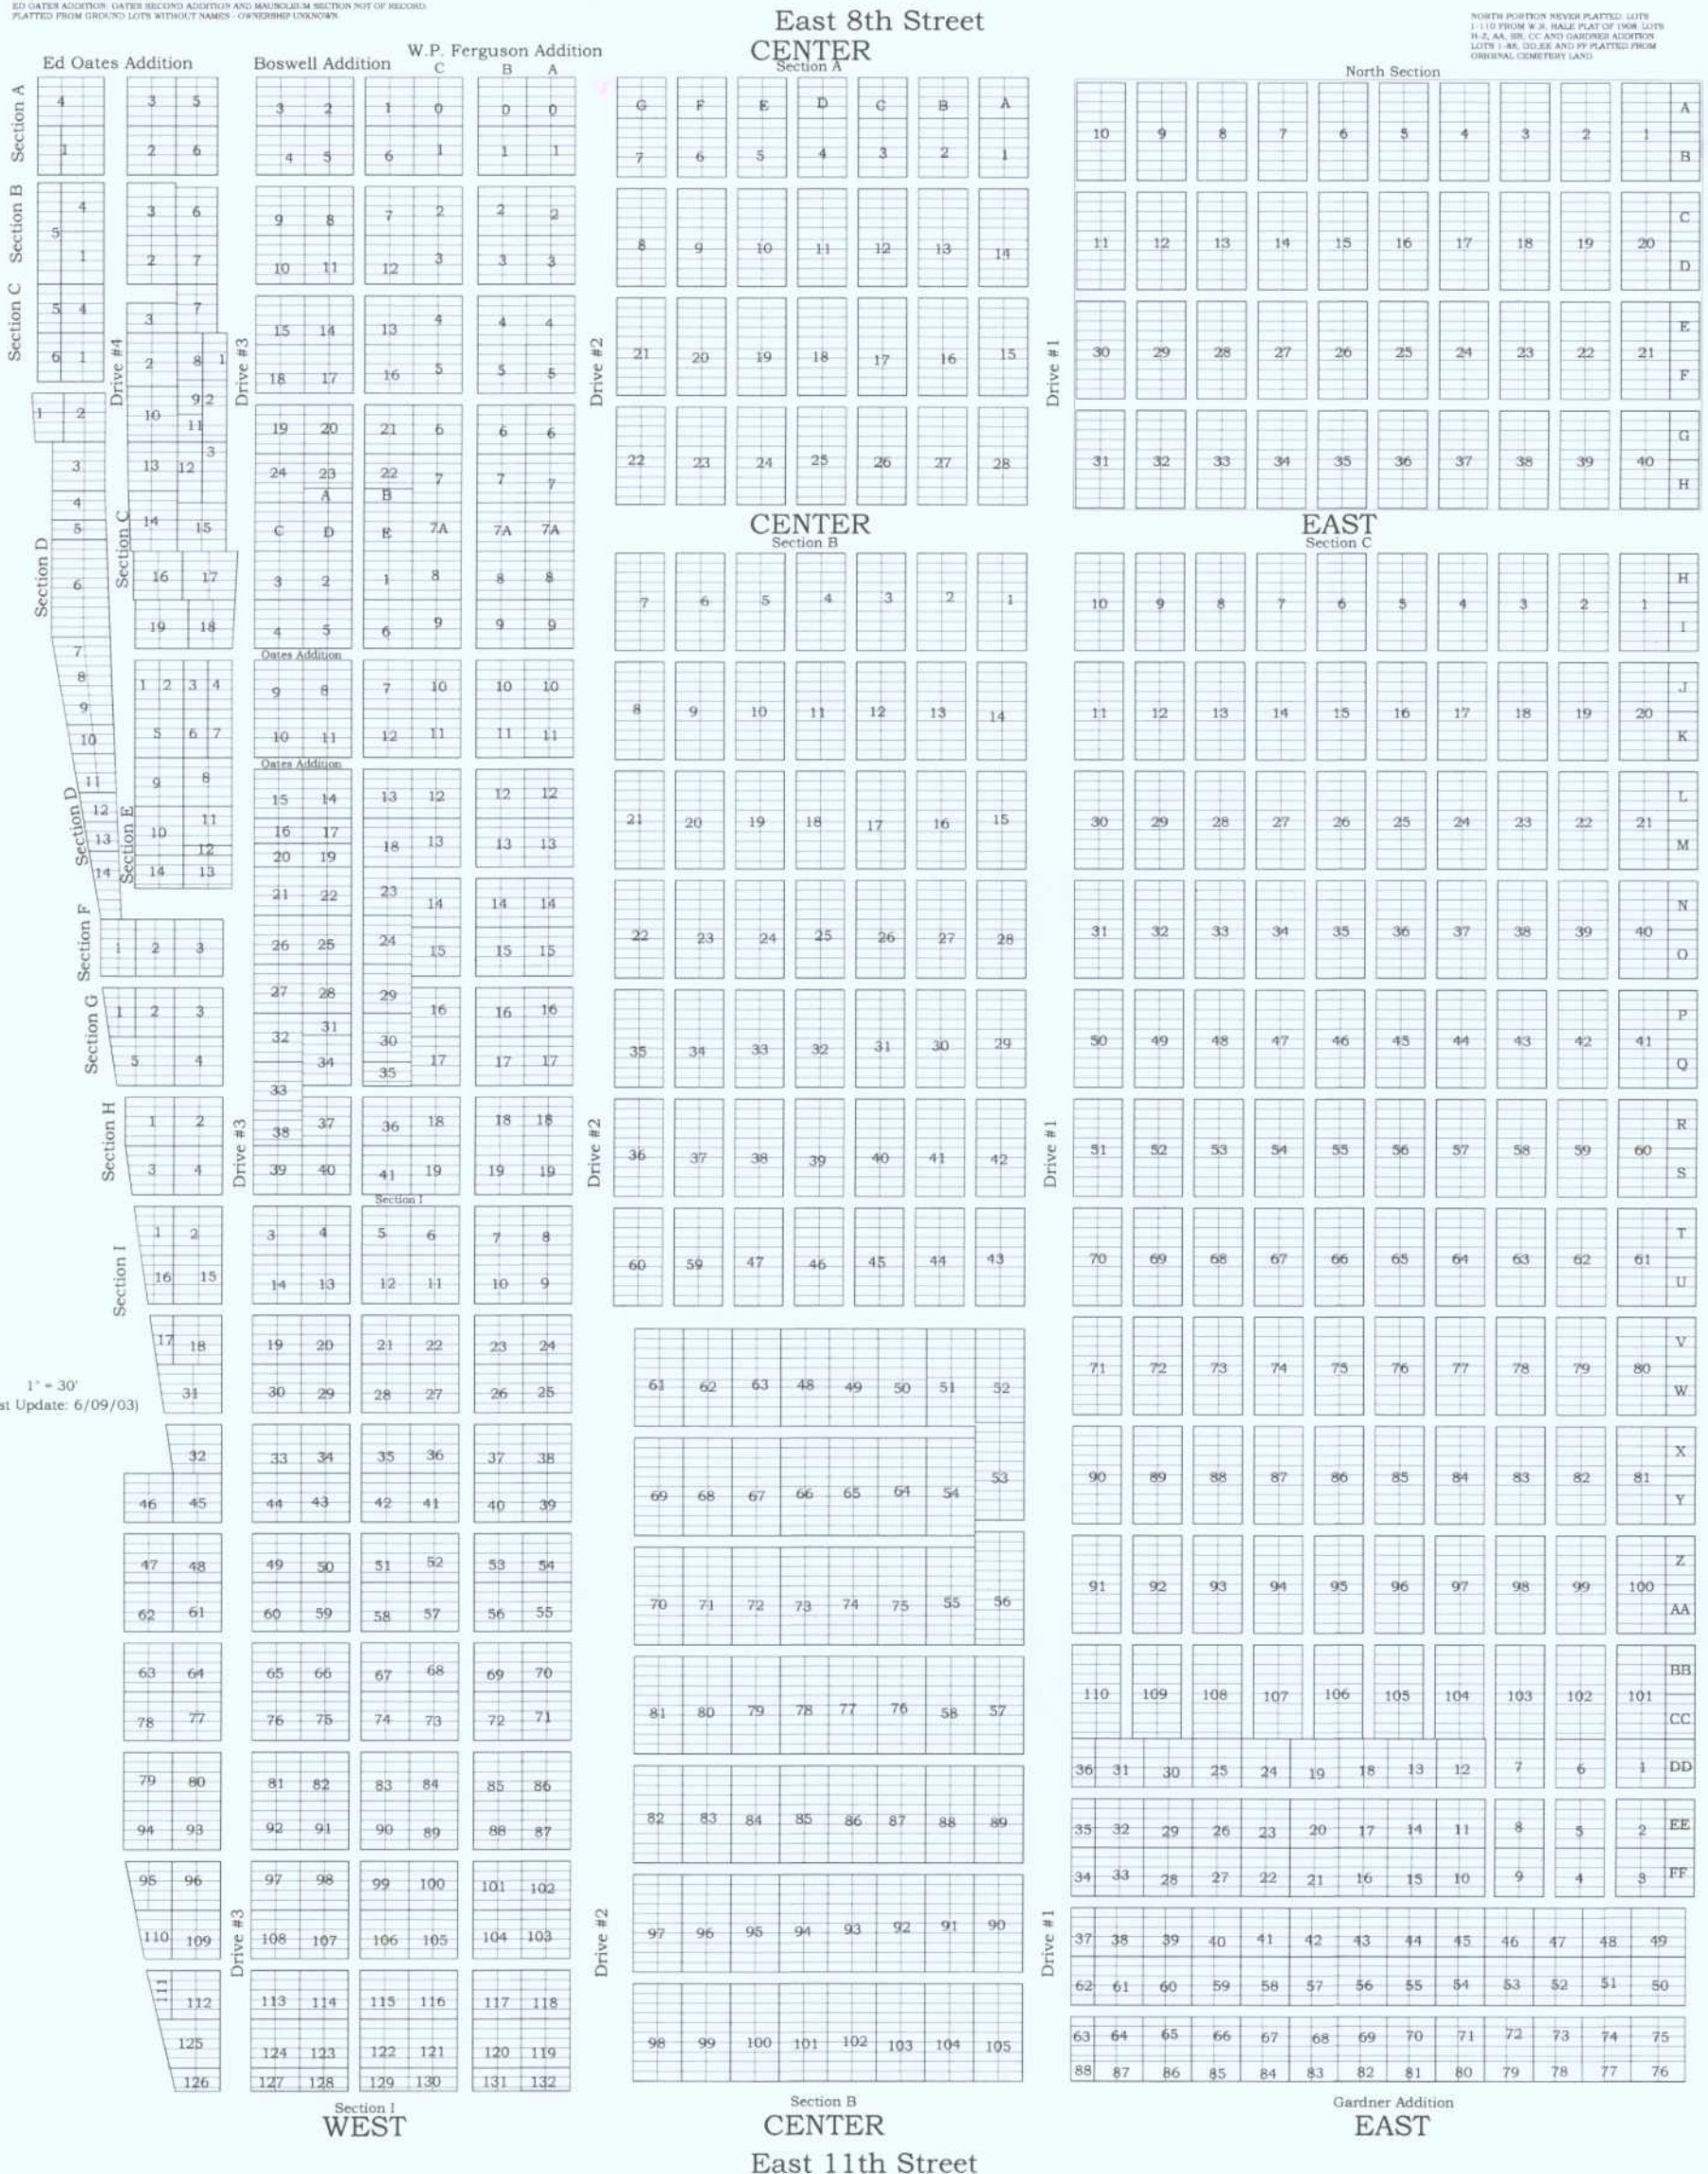

DETROIT AVENUE

1" = 30'  
 (Last Update: 6/09/03)